

ANNEXURE D

BUILDING SAFETY CERTIFICATE

No. -

Dated: 24/04/2024

It is certified that the existing building **GREEN FIELD SCHOOL** (name of the building or premises) at **VAKADA, KARAPA (M), KAKINADA DISTRICT - 533462** (address) is having block (s)/Floor(s) as per details below:


Detail of Block(s) in school	Block(1)	Block(2)	Block(3)	Block(4)	Block(5)	Block(6)
No. of Floor(s) in the Block	G+1 (Admin Block)	G+2 (Hostel Block)	G+2 (School Block)	G+2 (College Block)		

The building is owned/occupied by **GREEN FIELD SCHOOL** (name of the Institution) have complied with the Building safety requirements in accordance with National Building code Rules, and verified by the officers concerned of **B.V.S. Varma, Deputy Executive Engineer (R&S) Sub Division, Kakinada** (Name of Department / Govt.) on **23-04-2024** (date of inspection) in the presence of **Mr. G. Narayana Rao, Chairman, Green Field School** (name and addresses of the Manager/Secretary or his representative) and that the building / premises is fit for occupancy for running school with effect from **24-4-2024** for a period of **Five** years in accordance with rule and subject to compliance of the specific conditions as appended.

1. Administrative Block (G + 1) 1402.61 sq. mts
2. Hostel Block (G + 2) 2040.74 sq. mts
3. School Block (G + 2) 4871.90 sq. mts
4. College Block (G + 2) 4871.90 sq. mts

Issued on **24-4-2024** at **Kakinada** by **Executive Engineer (R&S) Kakinada**

*Strike out whichever is not applicable. In case of block is more than six use separate sheet for detail.

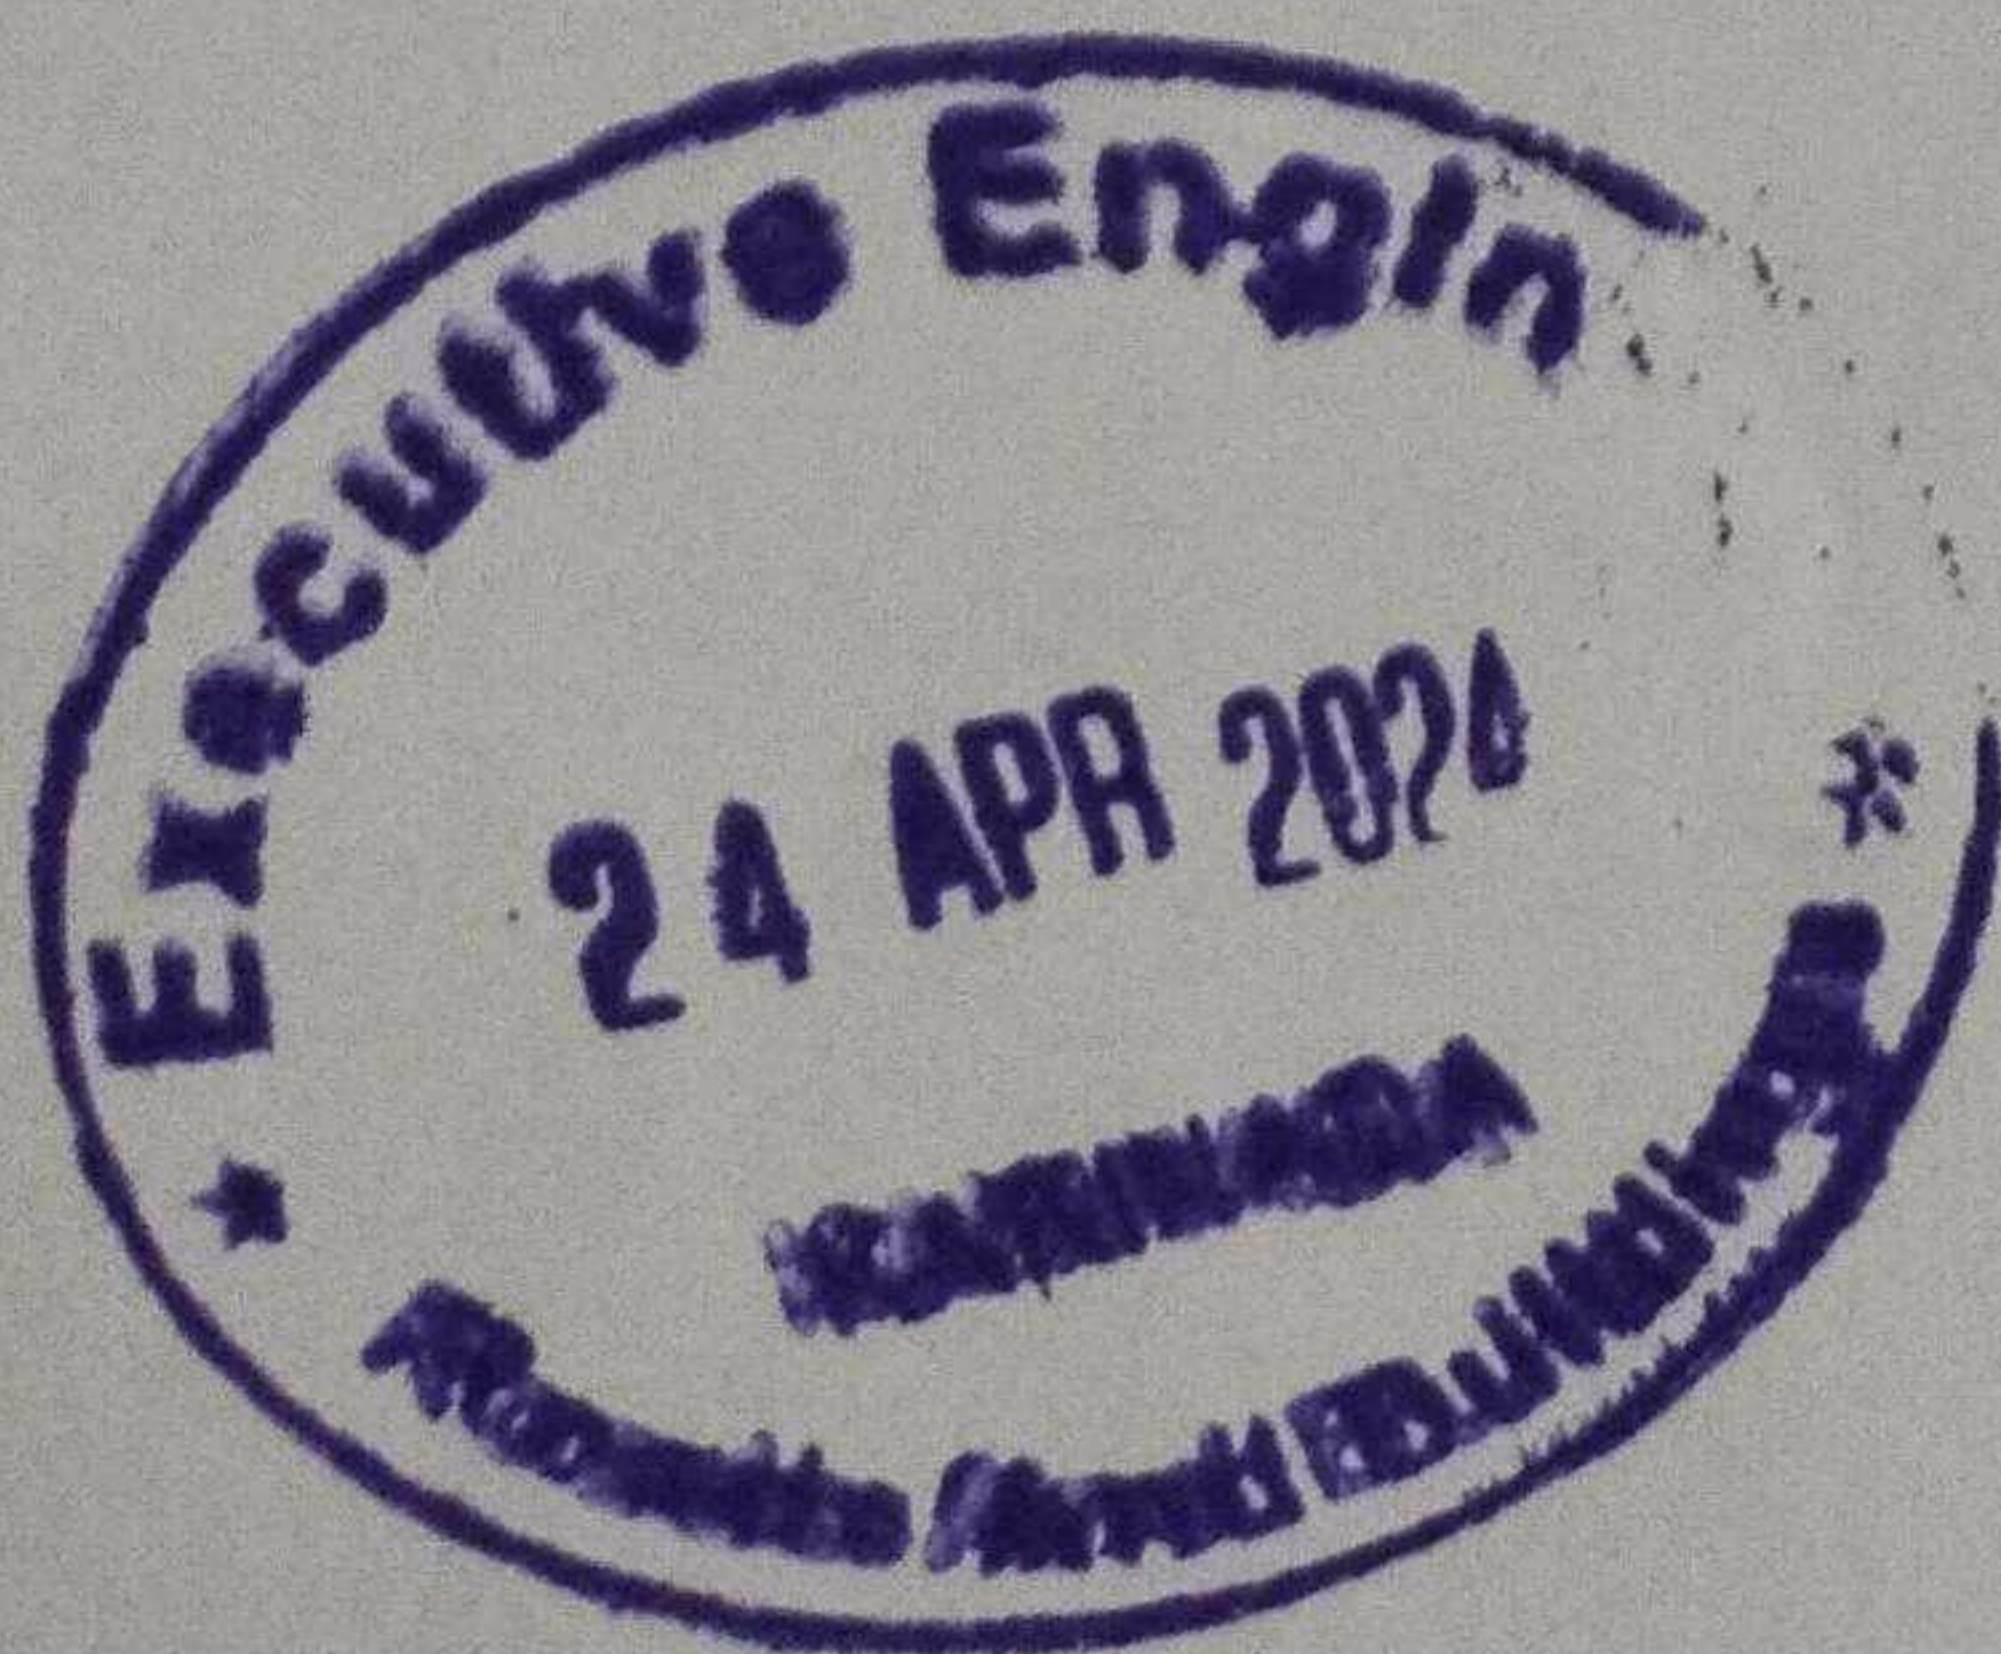

Signature with Seal : J. Ramesh Kumar
24/4/2024

Name : J. RAMESH KUMAR

Designation : Executive Engineer

Name & Address of Department / Office : (R&S) Division Kakinada